


Plan  
Scale 1:10000 @ A1

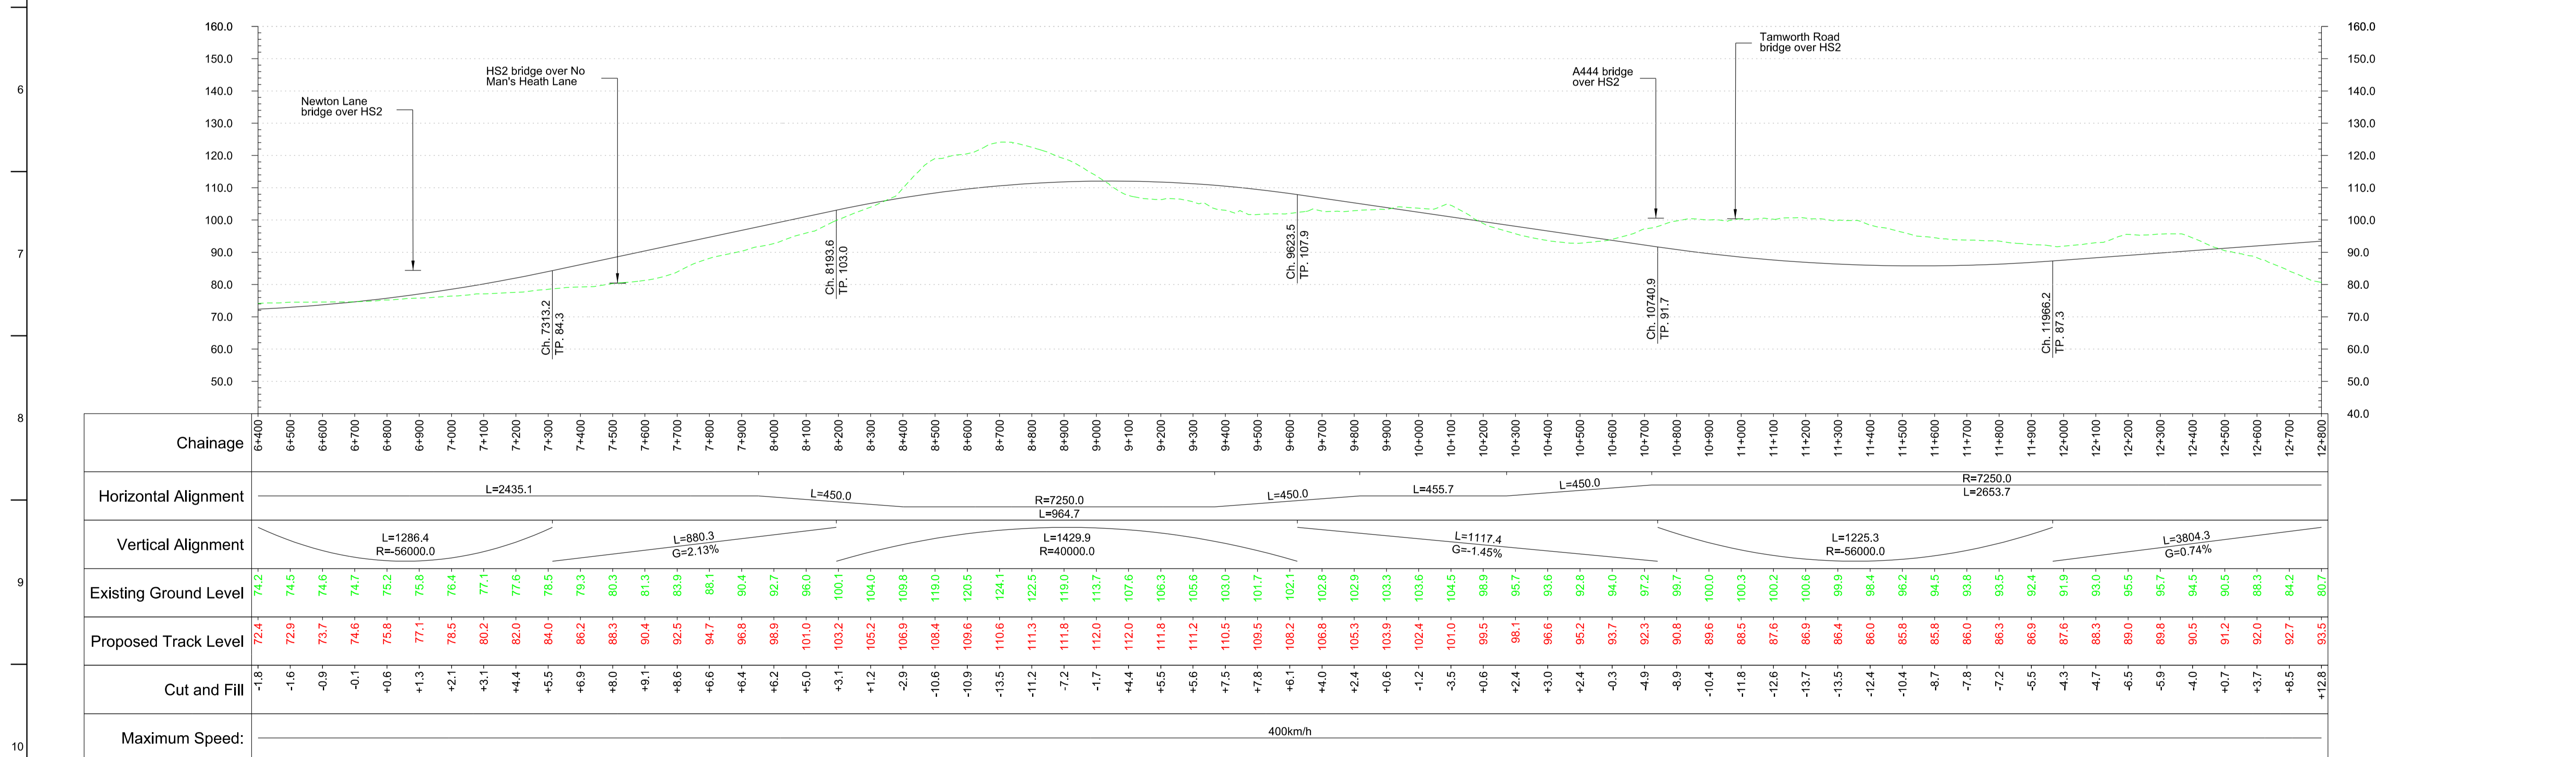

Profile  
Scale H 1:10000 V 1:1000 @ A1

© Crown copyright and database rights 2012 Ordnance Survey 100049190

- Key Environmental Features Legend**
- World Heritage Site
  - Ramsar
  - Special Areas of Conservation
  - Special Protection Areas
  - SSSI
  - National Nature Reserve
  - Area of Outstanding Natural Beauty
  - National Park
  - Scheduled Monument
  - Registered Parks and Gardens
  - Historical Battlefields
  - Active and/or Authorised Landfill
  - Historic Landfill
  - Flood Risk Zones

- Legend**
- Alignment Centreline
  - Viaduct / Tunnel / Retained Structure
  - Major Contour
  - Minor Contour
  - Node
  - Railway Cutting
  - Railway Embankment
  - Highway Cutting
  - Highway Embankment

3.0	- /12/12	LK	MP	CL
2.0	- /12/12	LK	MP	CL
Issue	Date	By	Chkd	Appd

Client  
 Job Title  
**HS2 West Midlands to Leeds Initial Preferred Route**  
 December 2012  
 Scale at A1 1:10000  
 Discipline Rail



Drawing Title  
**Route HSL06 Plan and Profile Sheet 2 of 5**  
 Drawing Status  
 Drawing No  
**HS2-ARP-LR0-DR-RT-55062**  
 Job No  
**214866-00**  
 Issue  
**3.0**