


Plan
Scale 1:10000 @ A1

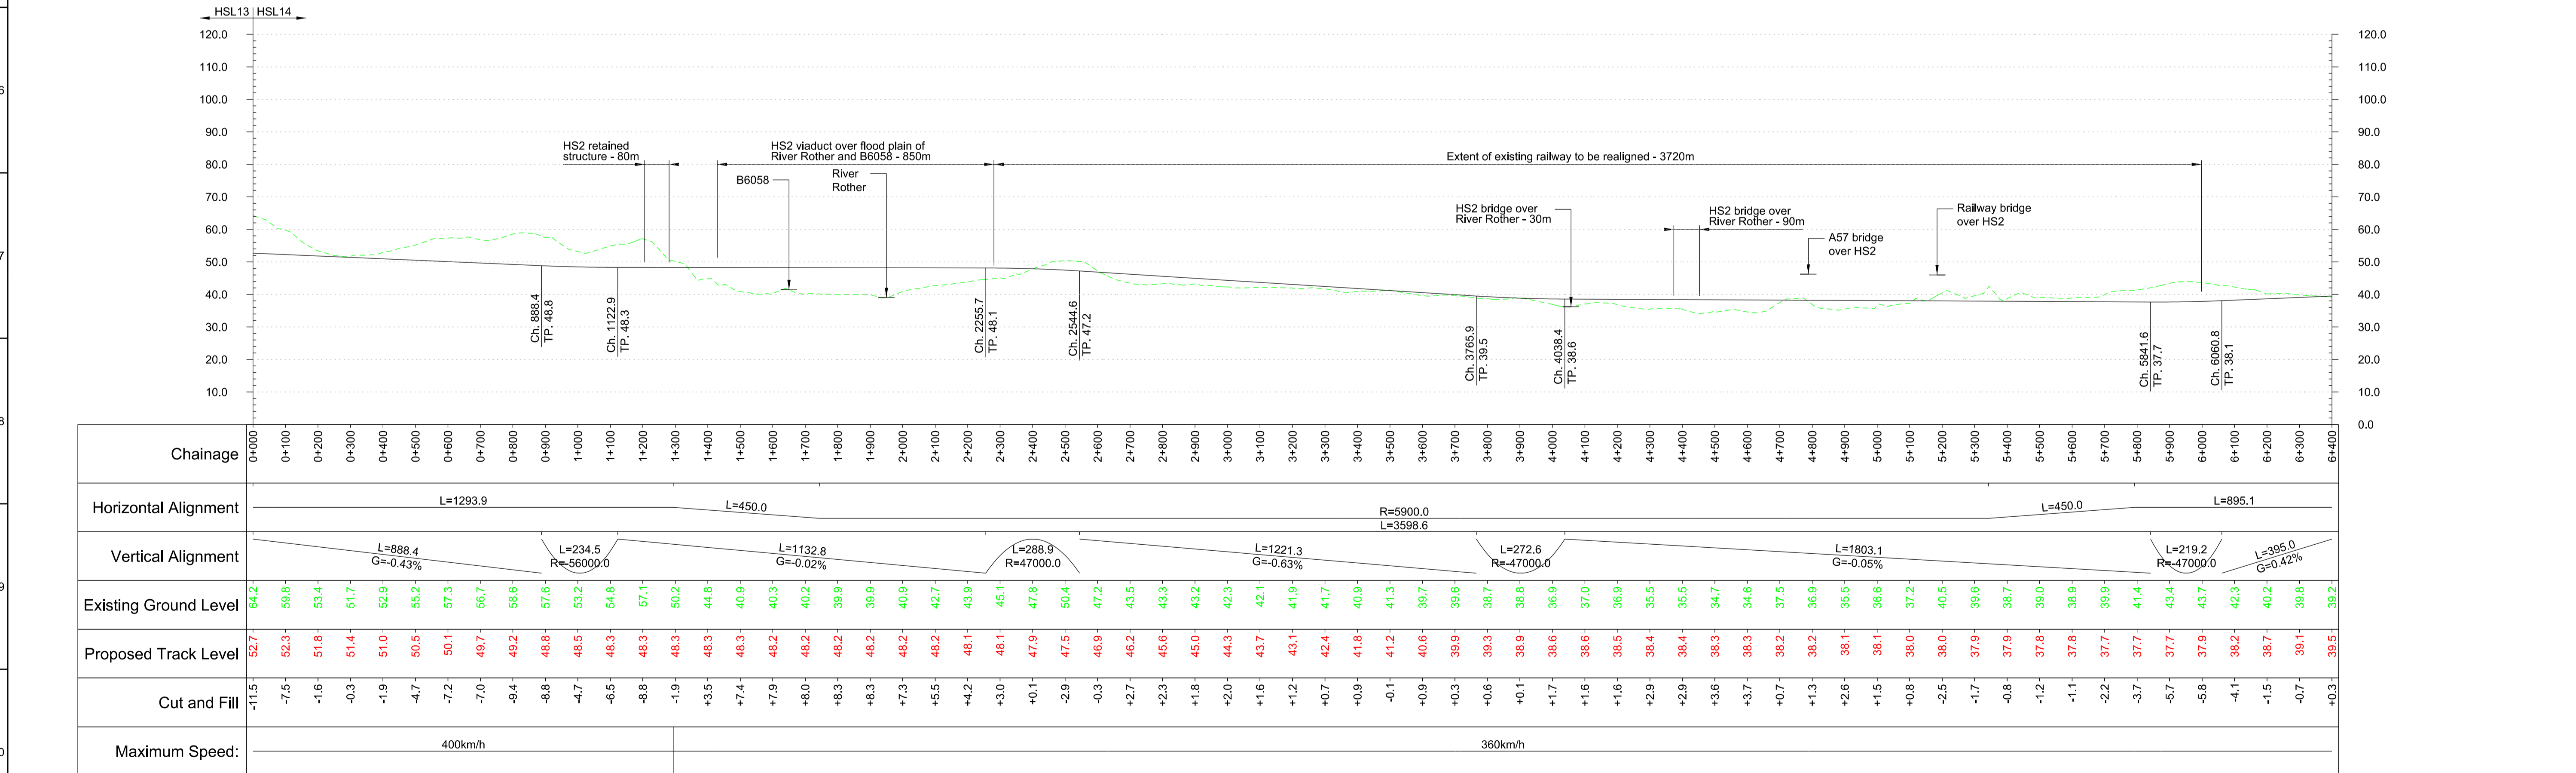

Profile
Scale H 1:10000 V 1:1000 @ A1

© Crown copyright and database rights 2012 Ordnance Survey 100049190

Key Environmental Features Legend

- World Heritage Site
- Ramsar
- Special Areas of Conservation
- Special Protection Areas
- SSSI
- National Nature Reserve
- Area of Outstanding Natural Beauty
- National Park

Legend

- Scheduled Monument
- Registered Parks and Gardens
- Historical Battlefields
- Active and/or Authorised Landfill
- Historic Landfill
- Flood Risk Zones

Legend

- Alignment Centreline
- Viaduct / Tunnel / Retained Structure
- Major Contour
- Minor Contour
- Node

Legend

- Railway Cutting
- Railway Embankment
- Highway Cutting
- Highway Embankment

3.0	- /12/12	LK	MP	CL
2.0	- /12/12	LK	MP	CL

Client

Job Title
HS2 West Midlands to Leeds
Initial Preferred Route
December 2012

Scale at A1
1:10000

Discipline
Rail



Drawing Title
Route HSL14
Plan and Profile
Sheet 1 of 2

Drawing Status
Issue

Job No
214866-00

Drawing No
HS2-ARP-LR0-DR-RT-55141

Issue
3.0

1:10000
0 200m 400m 600m 800m 1000m

1:1000
0 20m 40m 60m 80m 100m