

NOTES

1. If in doubt ask
2. Written dimensions to be used only
3. This drawing is confidential and remains the exclusive property of ACORUS.
4. Do not copy unless authorised.

© Crown Copyright 2009. All rights reserved.
Licence number 100020449

- +5.400 Proposed finished level
- Fenceline
- - - - - Bundling
- ~ ~ ~ ~ ~ Hedgerow
- - - - - Demolished
- Incline
- Ownership boundary
- Development boundary
- EPR Permit boundary
- Clean drainage
- Foul drainage

REVISIONS

No.	Date	Description	Ver.
A	Jan 2012	Boundary treatment revised, soakaway adjusted	
B	Mar 2014	Ventilation revised, one building removed	
C	Apr 2014	Green EPR boundary line added	
D	Jul 2014	Site layout and green EPR line amended	
E	Jul 2014	Facilities building added	

PLANNING



Chartered Surveyors and Planning Consultants
 Mermaid Quay, Mermaid, Devon, EX6 8HD
 Tel: (01629) 892638 Fax: (01629) 889900

JOB TITLE
Sutton Very farm

CLIENT
Amber Real Estate Investments Ltd.

DATE
Jan 2012

SCALE
As shown @ A1

DESIGNED
JL/SA


CHECKED
JW

DRAINAGE TITLE
Drainage Layout

FILE REF.
200/07

DRAWING NO.
200/07

REV.
E

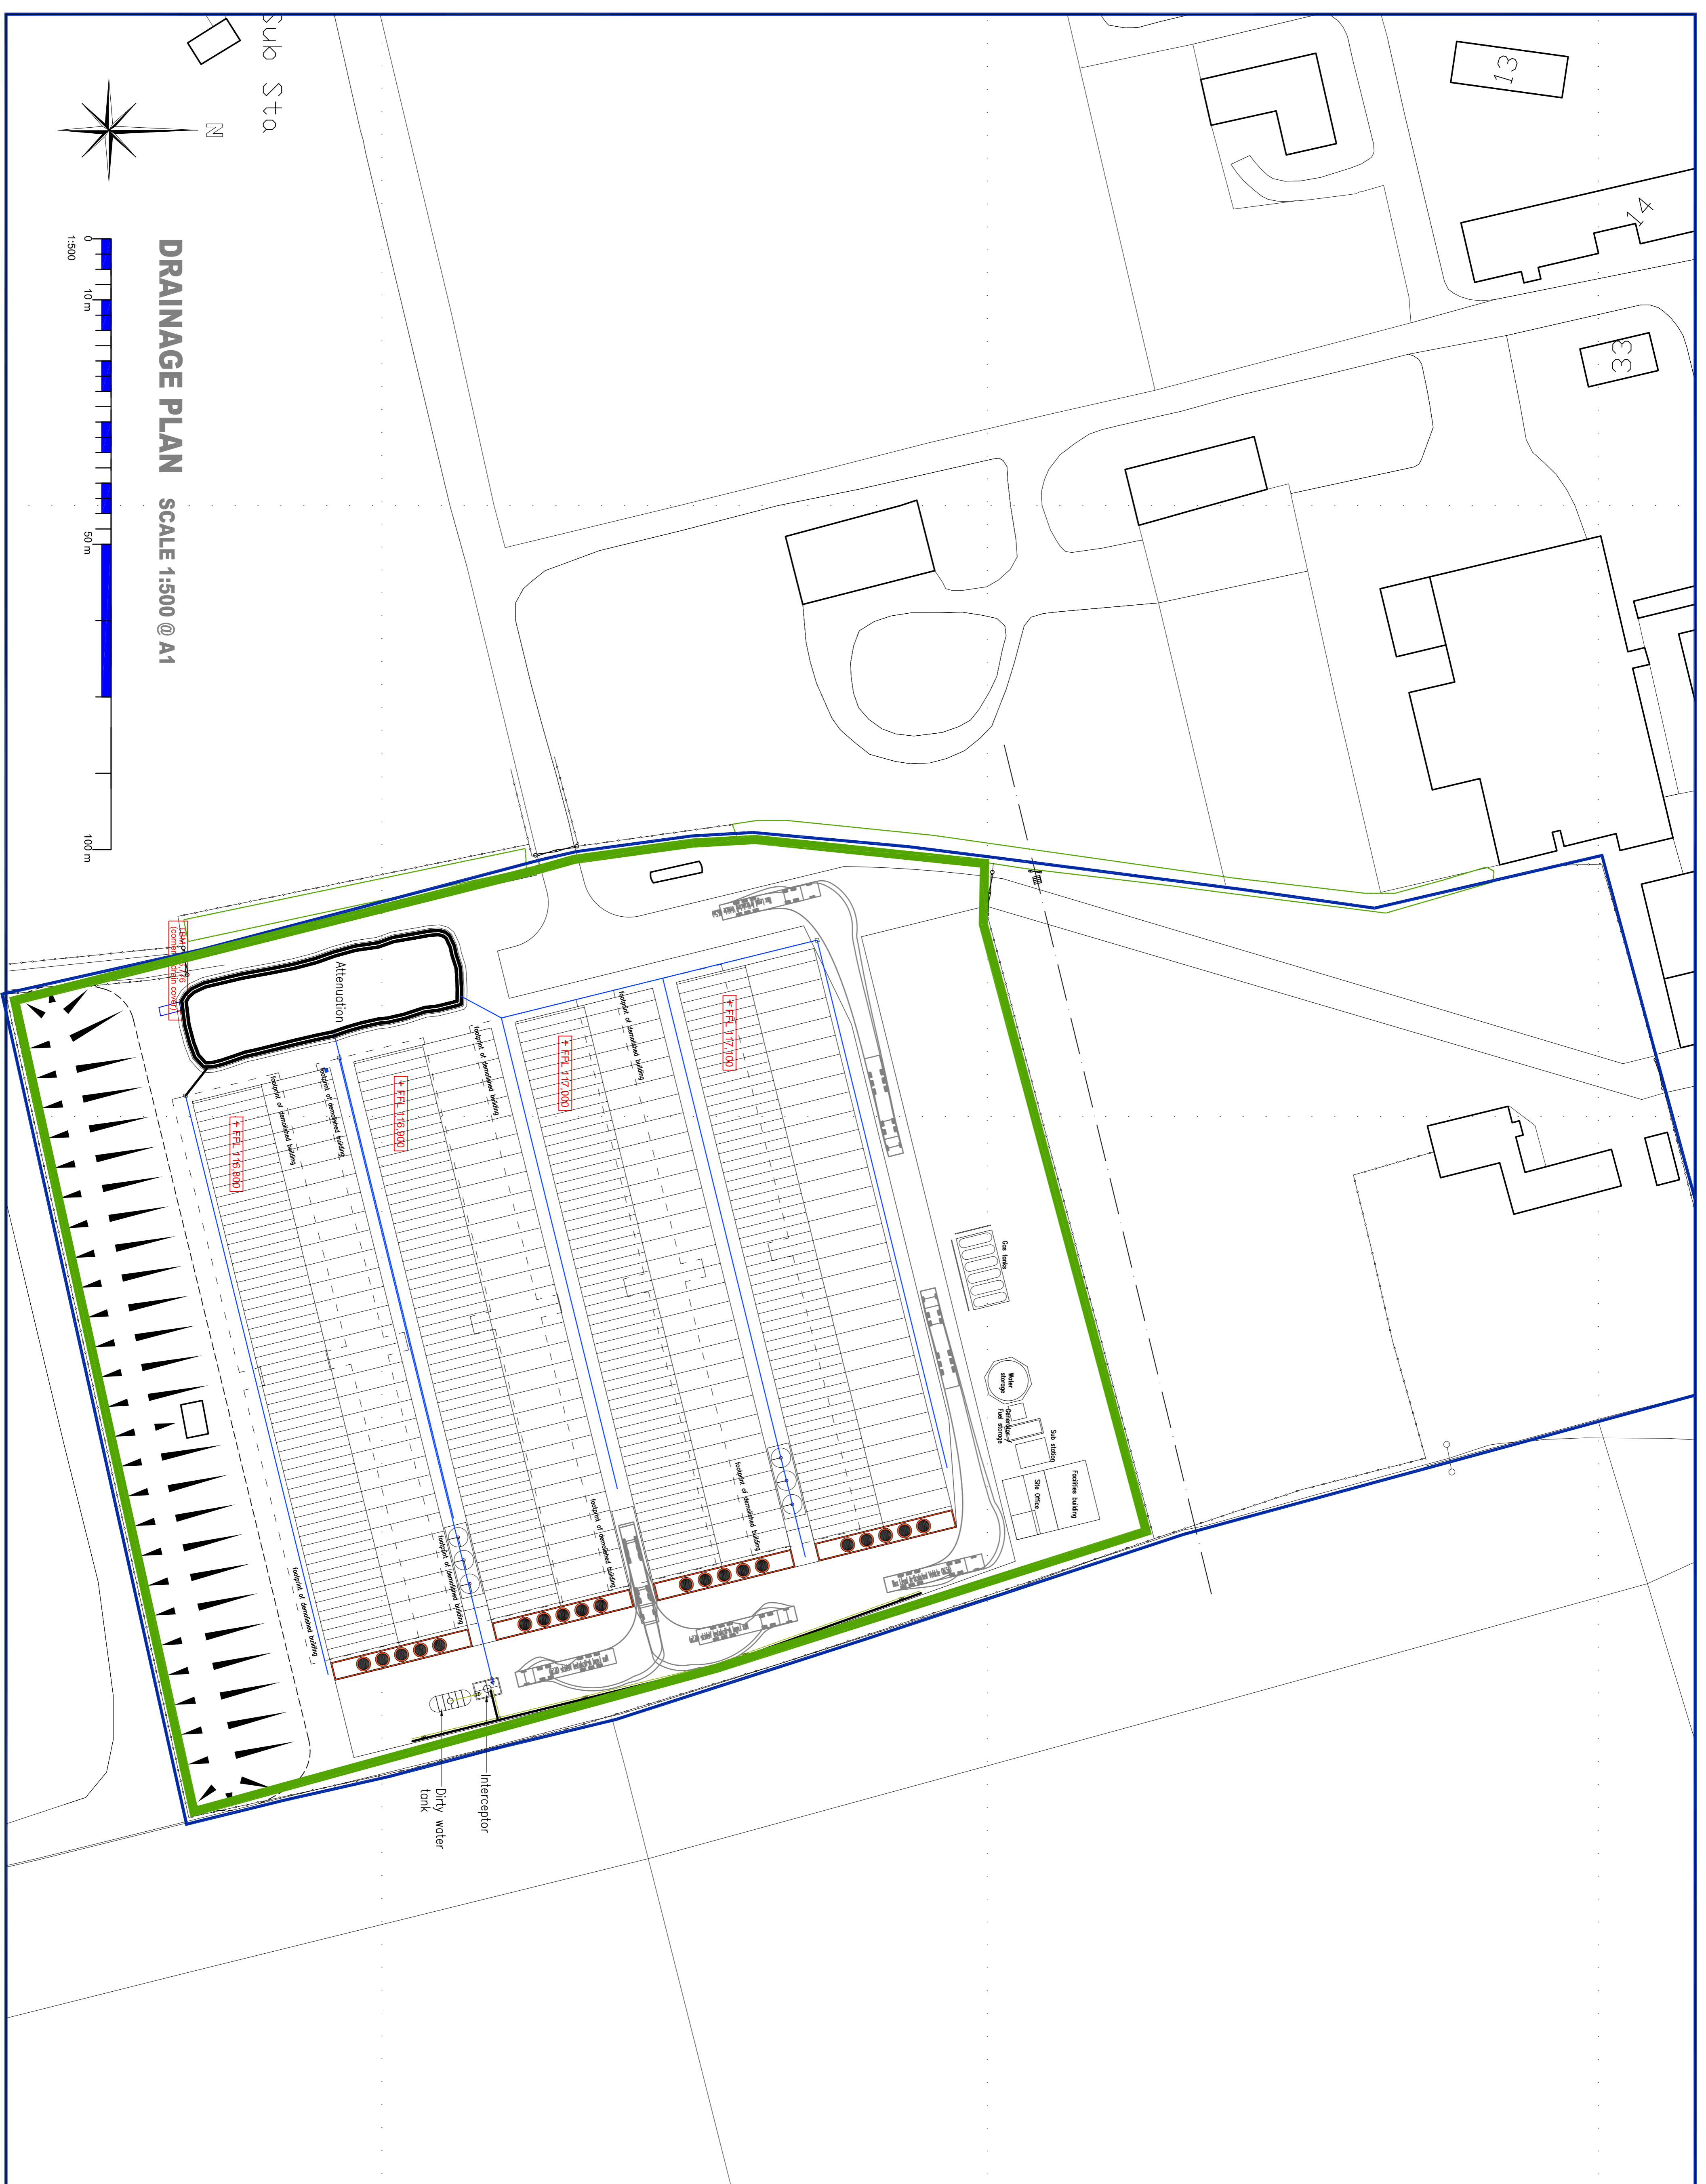

DRAINAGE PLAN SCALE 1:500 @ A1

