


This drawing is for Preliminary purposes only and is subject to amendment during design development. UNDER NO CIRCUMSTANCES MUST THIS DRAWING BE USED FOR CONSTRUCTION PURPOSES

NOTES

1. IF RECEIVED ELECTRONICALLY IT IS THE RECIPIENTS RESPONSIBILITY TO PRINT TO THE CORRECT SCALE.
ONLY WRITTEN DIMENSIONS SHALL BE USED.

KEY

- EXISTING LEVEL
- PROPOSED AIRFIELD LEVEL / FEATURE
- PROPOSED M25 LEVEL / FEATURE
- PROPOSED ROAD LEVEL / FEATURE
- PROPOSED RIVER LEVEL / FEATURE
- PROPOSED APM LEVEL / FEATURE
- PROPOSED RAIL LEVEL / FEATURE
- OTHER PROPOSED FEATURE

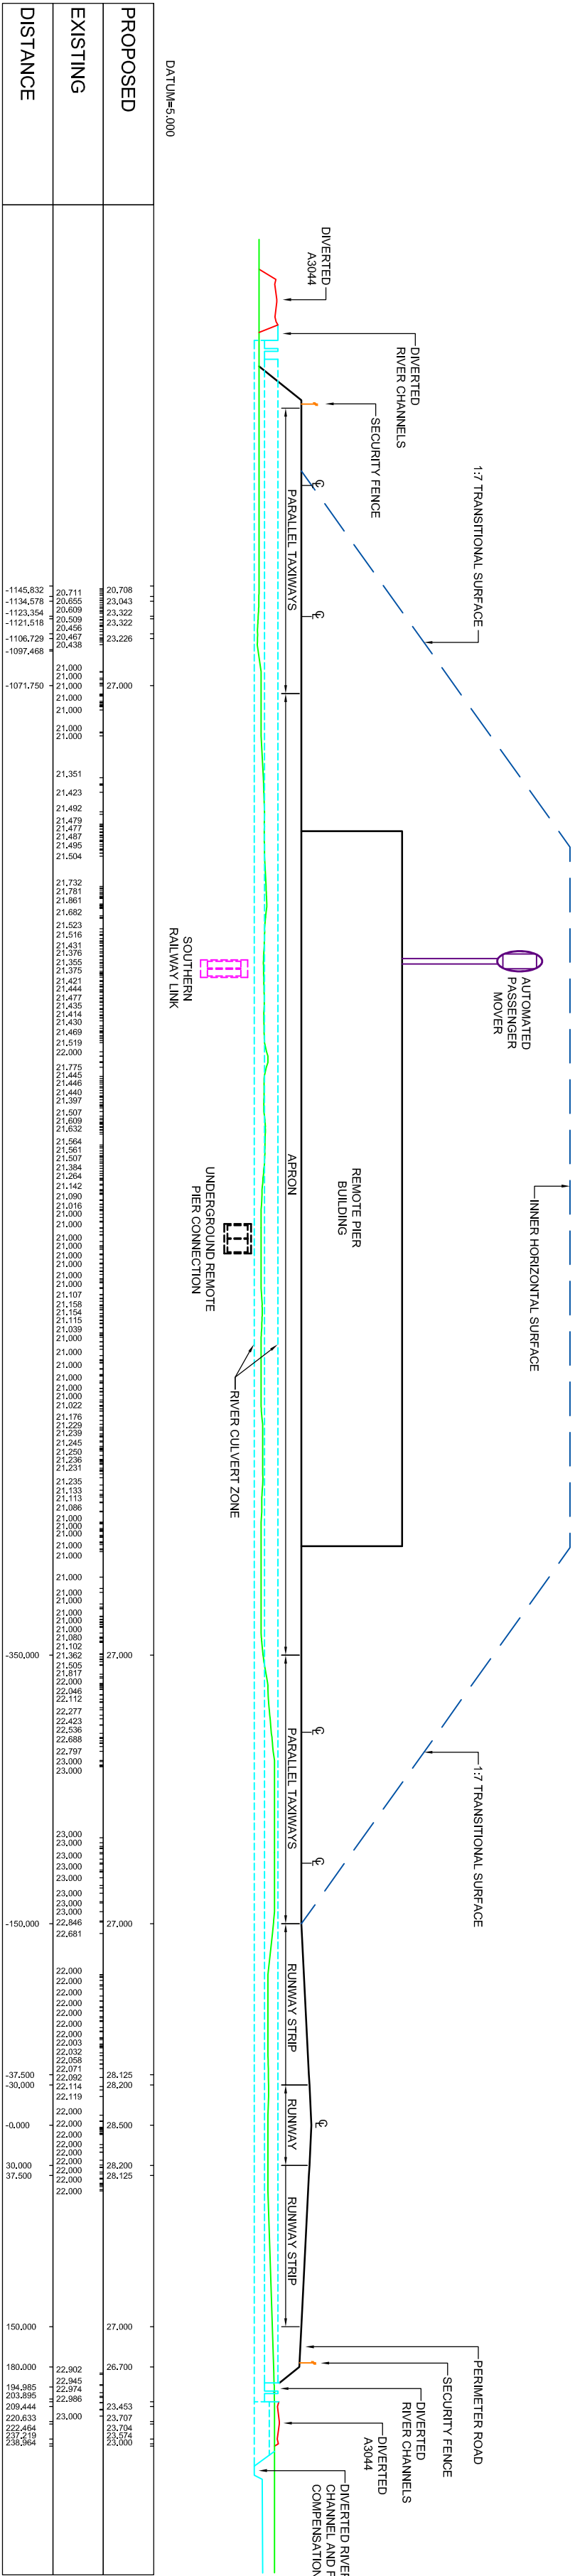

SOUTHERN PARALLEL TAXWAYS ADDED		13.06.14	03
PARALLEL TAXWAYS ADDED		13.06.14	03
PARALLEL TAXWAYS ADDED		13.06.14	03
PARALLEL TAXWAYS ADDED		13.06.14	03
Revision Details		By	Checked
Drawing Status		Date	Scale

P - PRELIMINARY

RUNWAY INNOVATIONS LTD

HEATHROW RUNWAY
EXPANSION PROPOSAL

RUNWAY
TYPICAL
CROSS SECTION

Drawn	Checked	Approved	Date
RJD	SAW	SAW	12.05.14
URS Project Reference No.		Scale	Zone
47067372		N/A	Zone 1
Scale 0:1		Zone 2	Zone 3
H2 - 12500 VA - 1500		N/A	Zone 4

with the approval of URS, any use of this document other than by its client and only for the purposes for which it was prepared shall be deemed to be a breach of the terms of the agreement between URS and its client and URS shall not be liable for any such use.

URS Infrastructure & Environment UK Limited
3 Farnham House, Farnham Park
Telford, Shropshire, TF3 3AP
Telephone (01952) 235600
Fax (01952) 235650
www.urs.co.uk



Drawing Number
P 47067372/TL/GA/20

Rev
03