



Plan
Scale 1:12,500

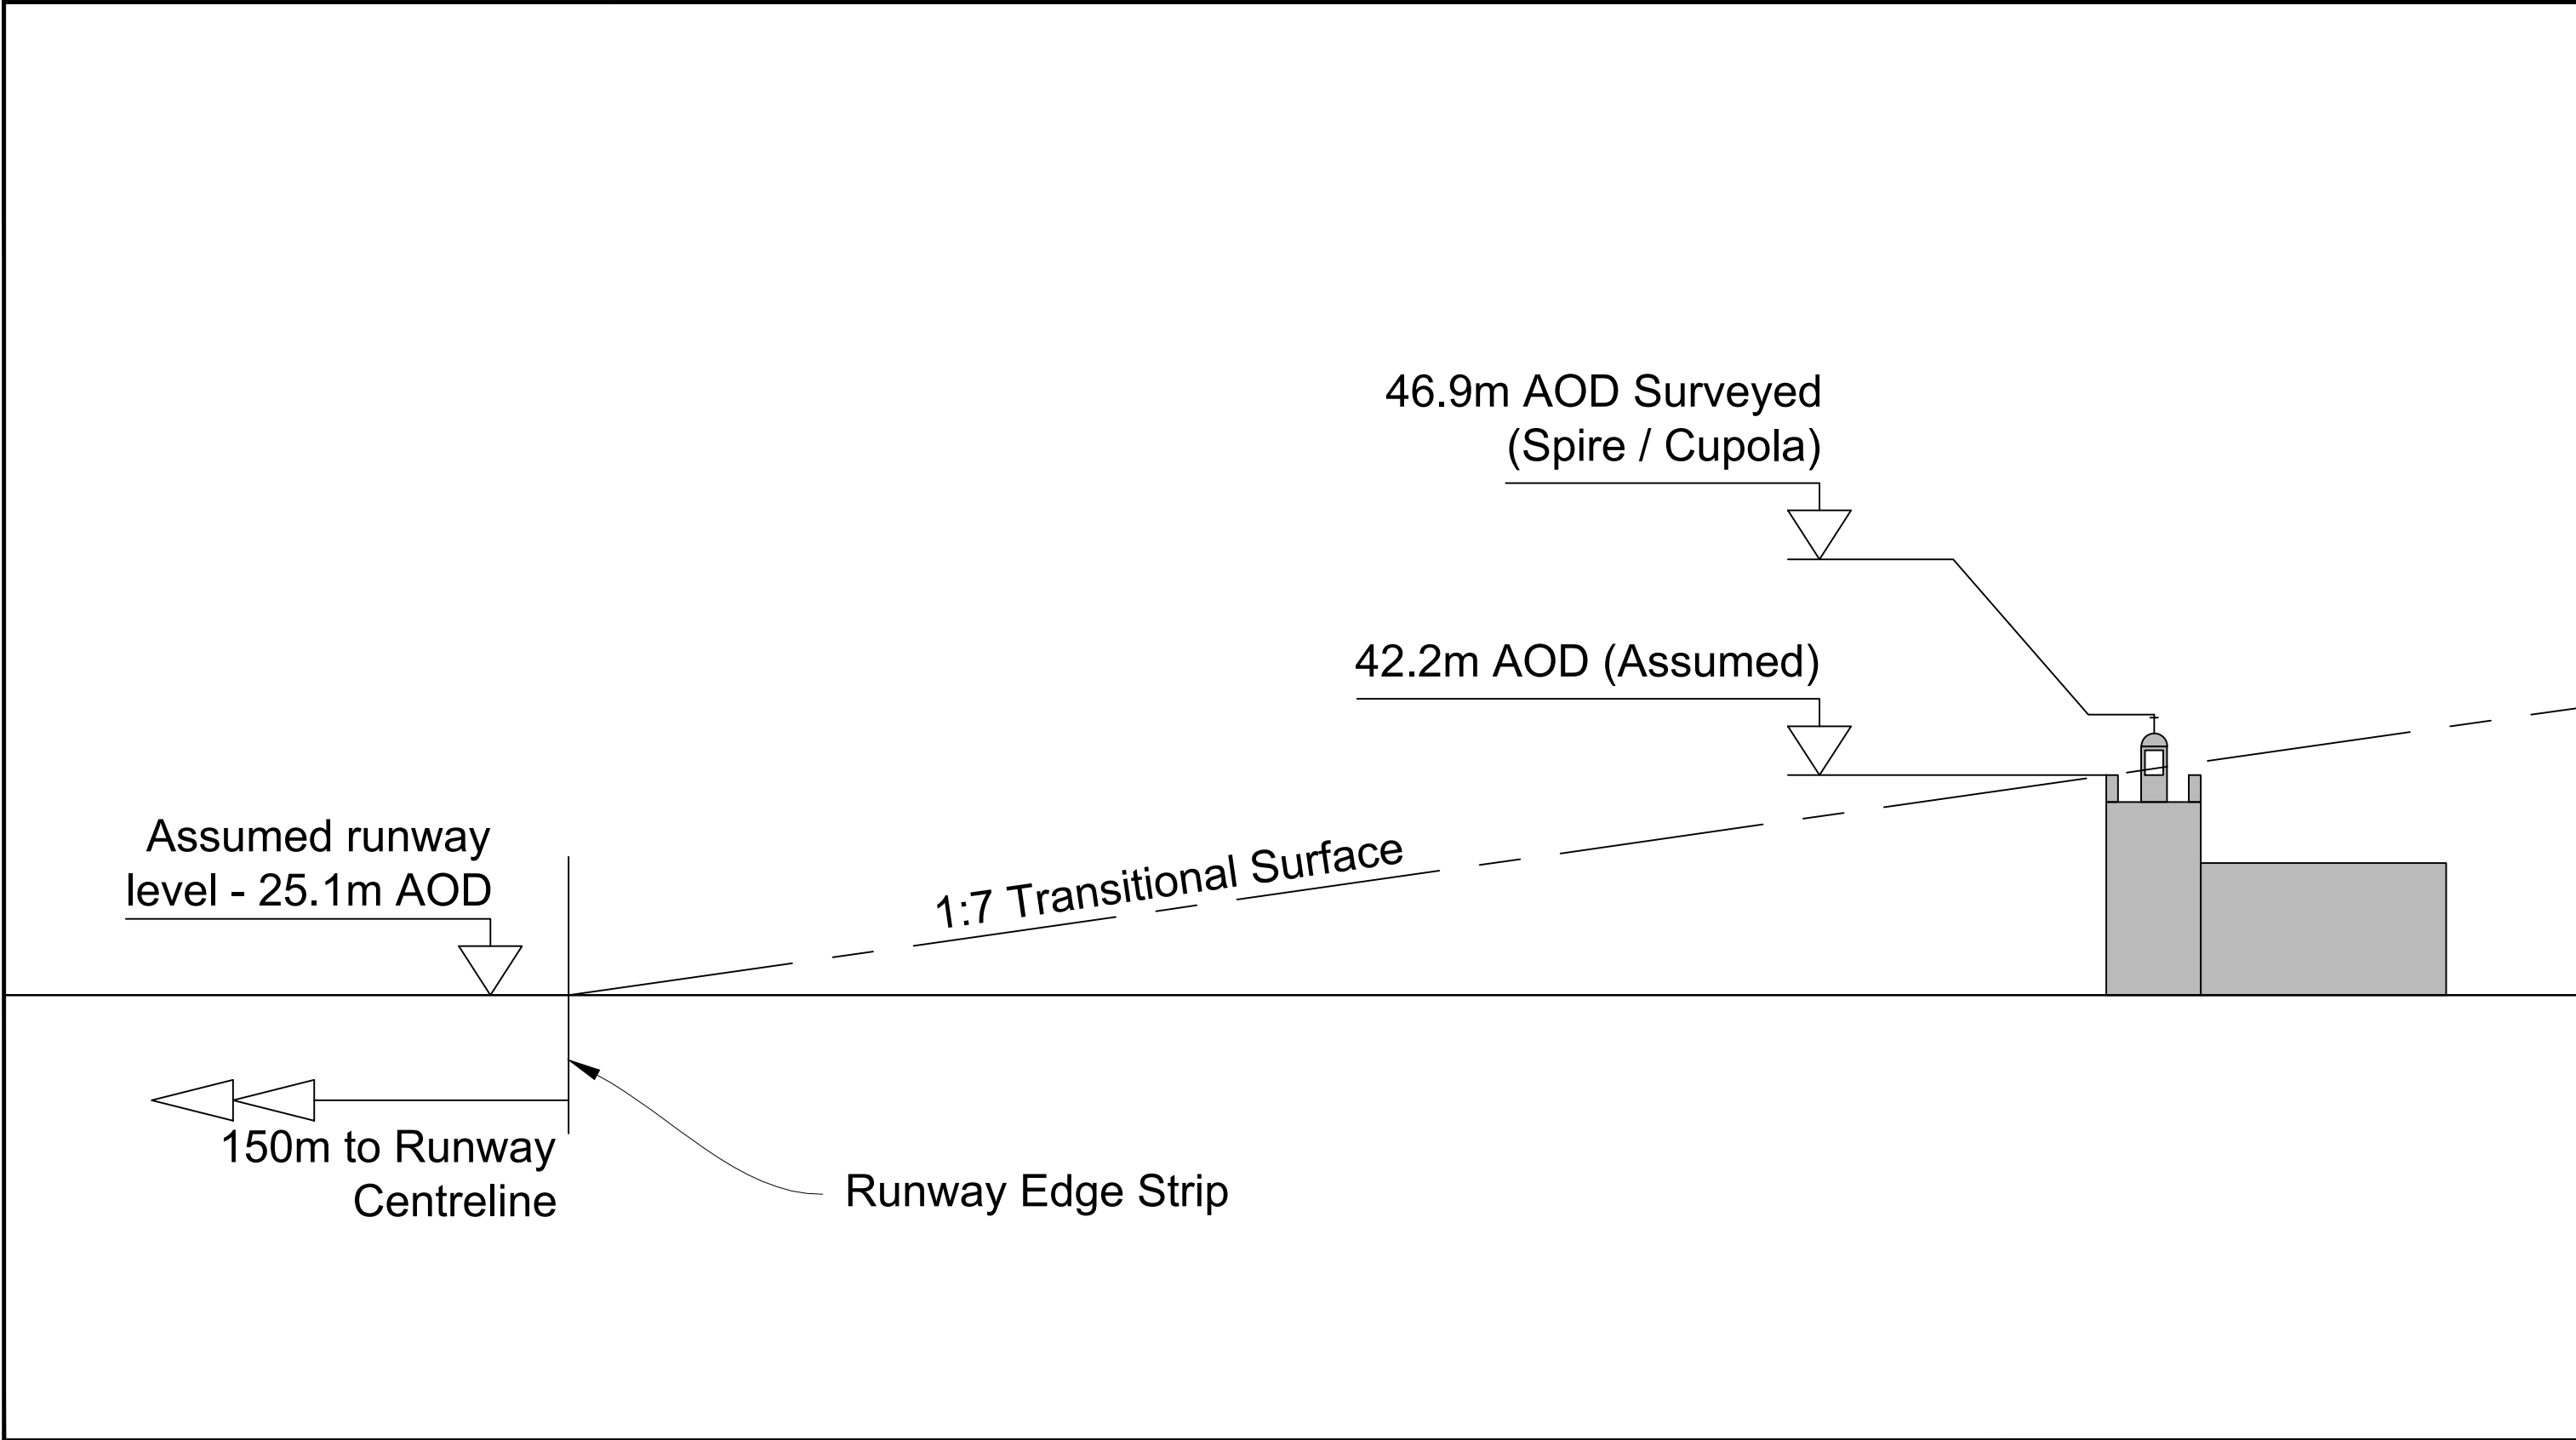

Indicative Section
Scale 1:500

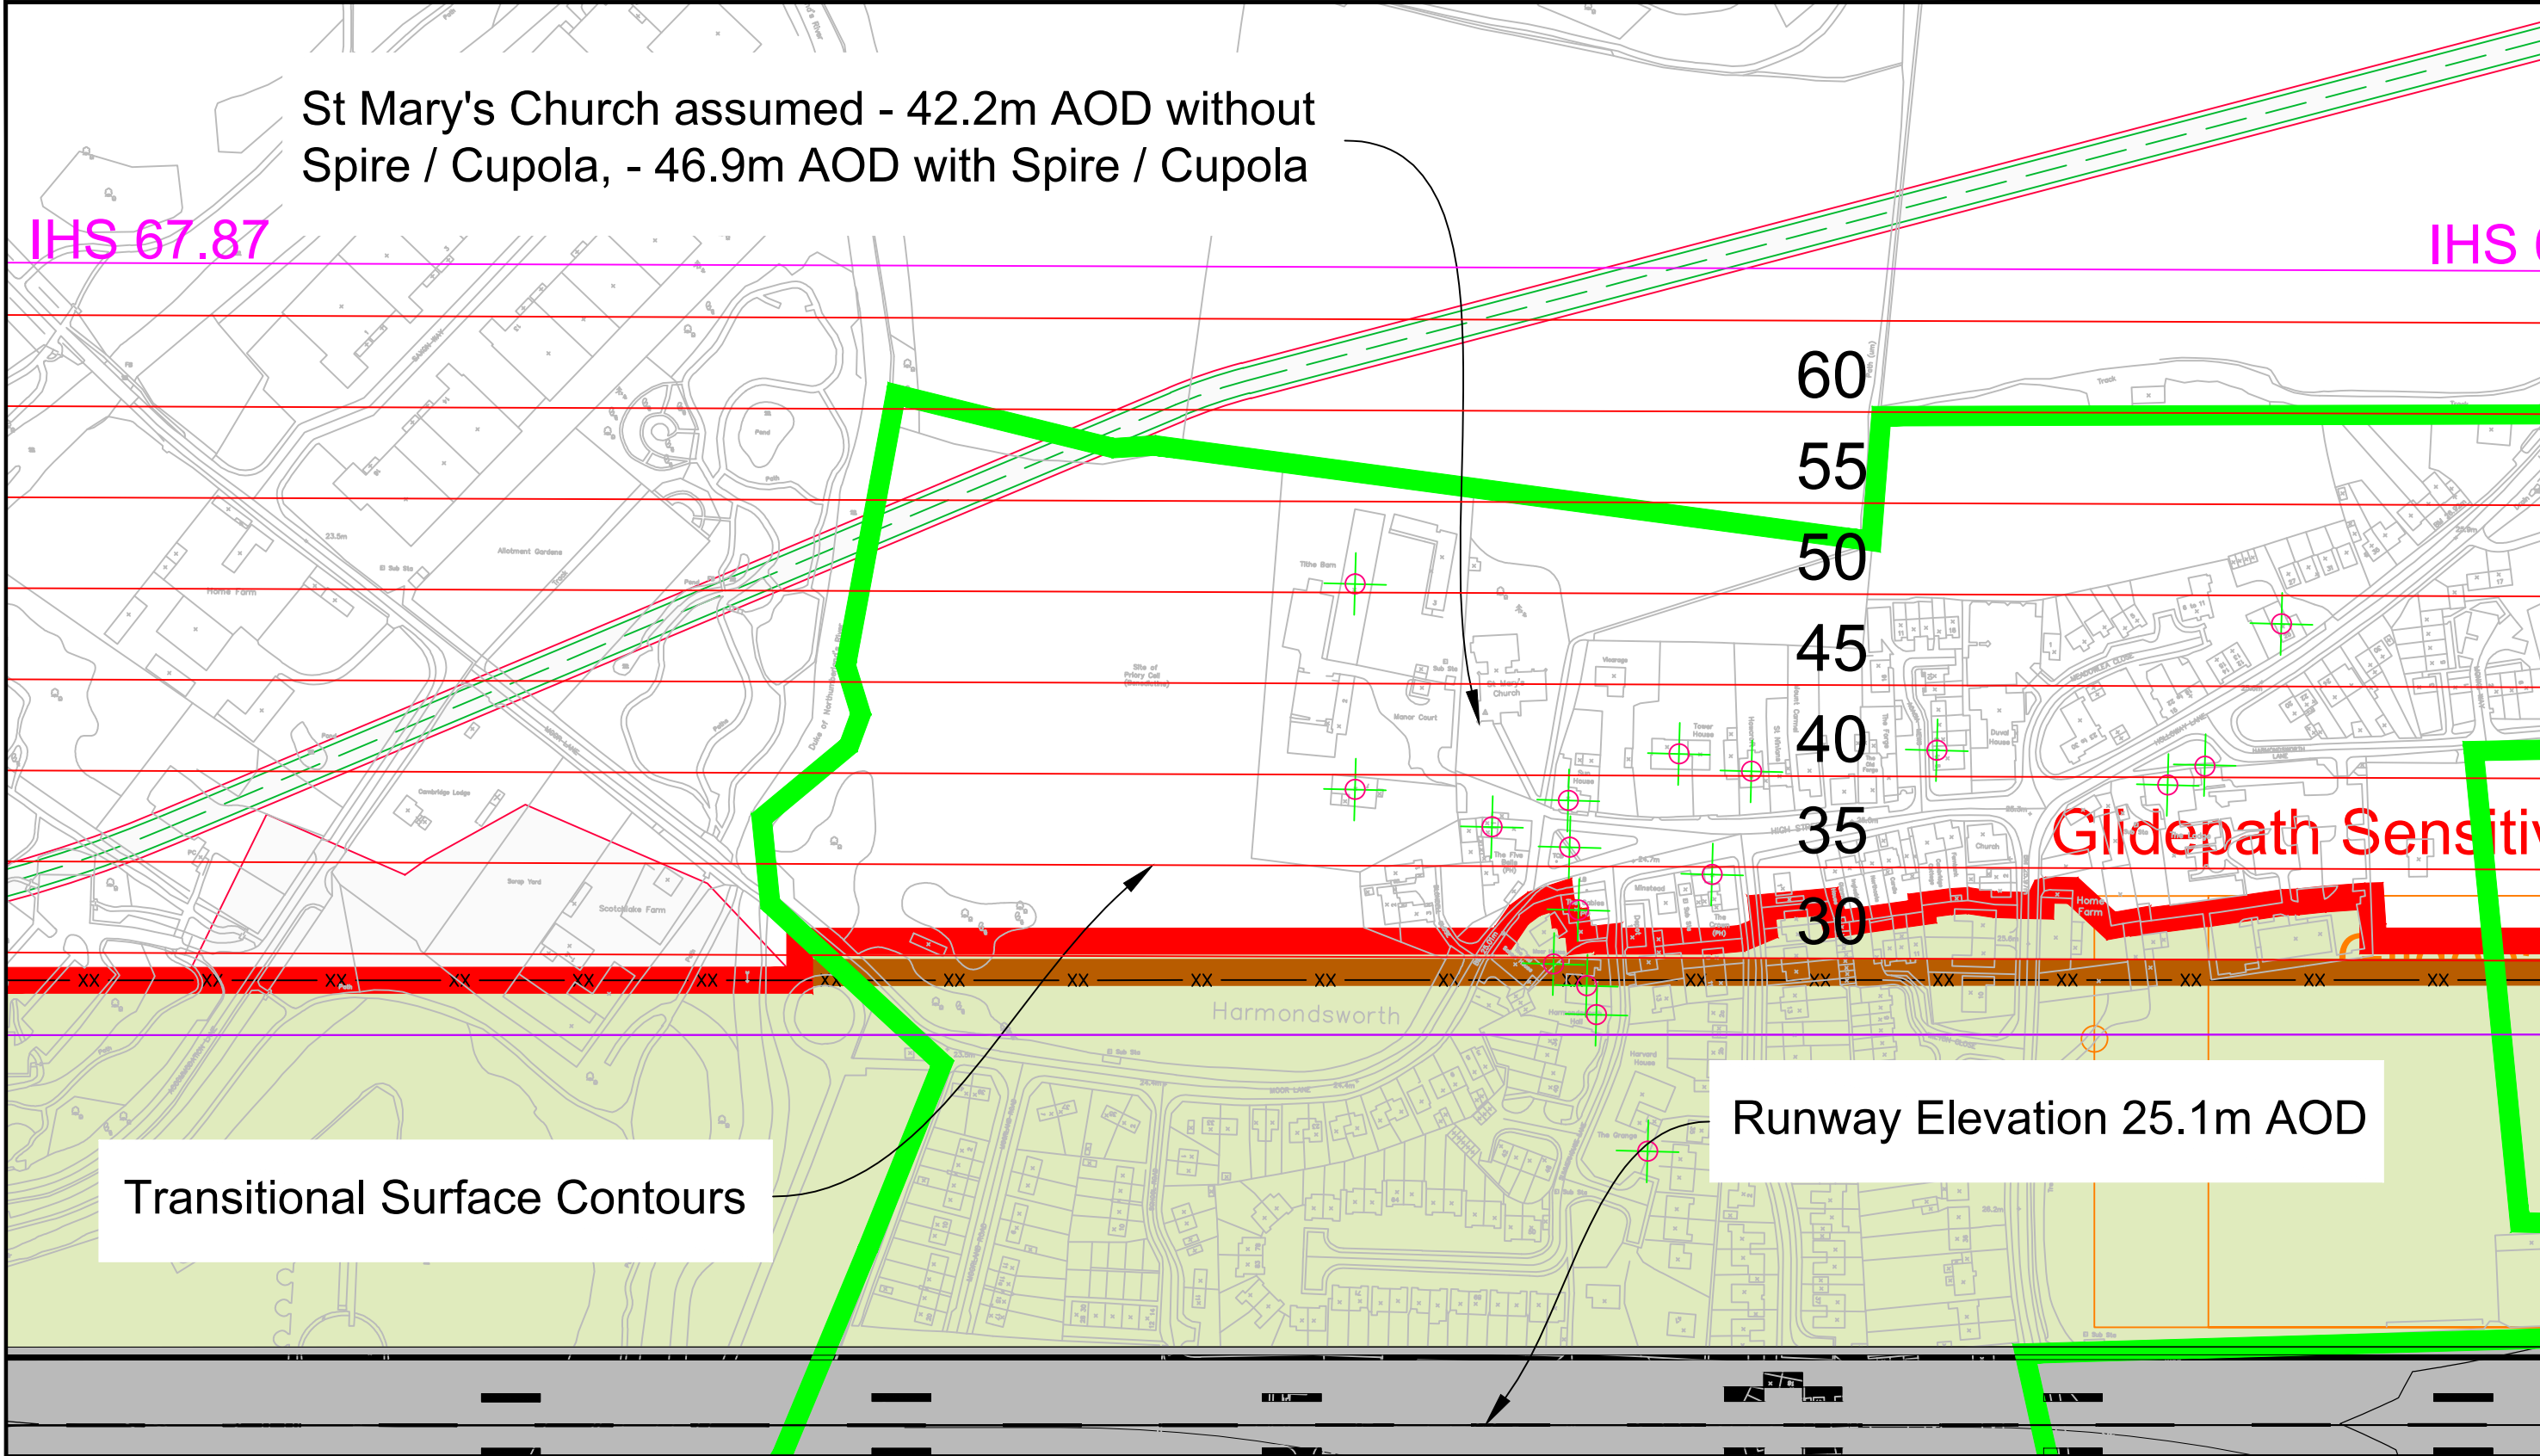

Plan
Scale 1:2500

This drawing may contain Ordnance Mastermap and Raster data. OS Copyright Acknowledgement. Reproduced by permission of Ordnance Survey on behalf of HMSO. © Crown Copyright and database right. All rights reserved. LHR Airports Limited, O.S. Licence Number AL10002071. This document is issued for the party which commissioned it and for specific purposes connected with the captioned project only. It should not be relied upon by any other party or used for any other purpose. We accept no responsibility for the consequences of this document being relied upon by any other party, or being used for any other purpose, or containing any error or omission which is due to an error or omission in data supplied to us by other parties. This document contains confidential information and proprietary intellectual property. It should not be shown to other parties without consent from the party which commissioned it.		Note: 1. A runway elevation of 25.1m AOD is assumed to allow St Mary's Church to fall below the Transitional Surface with the exception of the Spire / Cupola which has been estimated to contribute 4.7m to the total height of the church tower and has been ignored. 2. The Obstacle Limitation Surfaces shown above are only those for the 3rd runway, other Obstacle Limitation Surfaces have been omitted for clarity		Model / Content References List - Name, Version & Status: LHR Raster Combined.dwg R3500-XX-M2-904-000034 - Harmondsworth Church.dwg R3500-XX-M2-904-000067 - 3R North West V4.dwg R3500-XX-M2-904-000105 - 4R Oracle Conservation Area.dwg R3500-XX-M2-904-000261 - 3R North West V4 - OLS.dwg TG07NE - AP Grid.dwg		Key Plan		<table><tr><th>Ver</th><th>Date</th><th>Description Of Change</th><th>Dm</th></tr><tr><td>1.0</td><td>20/08/2013</td><td></td><td>NT</td></tr><tr><td>2.0</td><td>26/06/2014</td><td>Updated to include 3R North West V4 layout data</td><td>MP</td></tr></table>		Ver	Date	Description Of Change	Dm	1.0	20/08/2013		NT	2.0	26/06/2014	Updated to include 3R North West V4 layout data	MP	<table><tr><td colspan="2">Title</td></tr><tr><td colspan="2">3R Masterplan</td></tr><tr><td colspan="2">3R North West V3</td></tr><tr><td colspan="2">Harmondsworth Church</td></tr></table>		Title		3R Masterplan		3R North West V3		Harmondsworth Church		<table><tr><td colspan="2">Project Name</td><td colspan="2">Heathrow Project No.</td></tr><tr><td colspan="2">Heathrow 2025</td><td colspan="2"></td></tr><tr><td>Company</td><td>Drawn By</td><td>Checked/Approved</td><td>Status</td></tr><tr><td>R3500-XX-GA-904-000059</td><td></td><td></td><td>2.0</td></tr></table>		Project Name		Heathrow Project No.		Heathrow 2025				Company	Drawn By	Checked/Approved	Status	R3500-XX-GA-904-000059			2.0	<table><tr><td colspan="2">Location-Level-Sub-Series/System-Identifier</td><td colspan="2">Version</td></tr><tr><td colspan="2">R3500-XX-GA-904-000059</td><td colspan="2">2.0</td></tr></table>		Location-Level-Sub-Series/System-Identifier		Version		R3500-XX-GA-904-000059		2.0		<table><tr><td colspan="2">Document Uncontrolled When Printed</td><td colspan="2">ISO A1 Landscape</td></tr></table>		Document Uncontrolled When Printed		ISO A1 Landscape	
Ver	Date	Description Of Change	Dm	
1.0	20/08/2013		NT	
2.0	26/06/2014	Updated to include 3R North West V4 layout data	MP	
Title	
3R Masterplan	
3R North West V3	
Harmondsworth Church	
Project Name		Heathrow Project No.	
Heathrow 2025	
Company	Drawn By	Checked/Approved	Status	
R3500-XX-GA-904-000059			2.0	
Location-Level-Sub-Series/System-Identifier		Version	
R3500-XX-GA-904-000059		2.0	
Document Uncontrolled When Printed		ISO A1 Landscape	