


Town & Country Planning Act 1990, s 257 - proposed diversion of Public Footpath No.3, Hart Parish

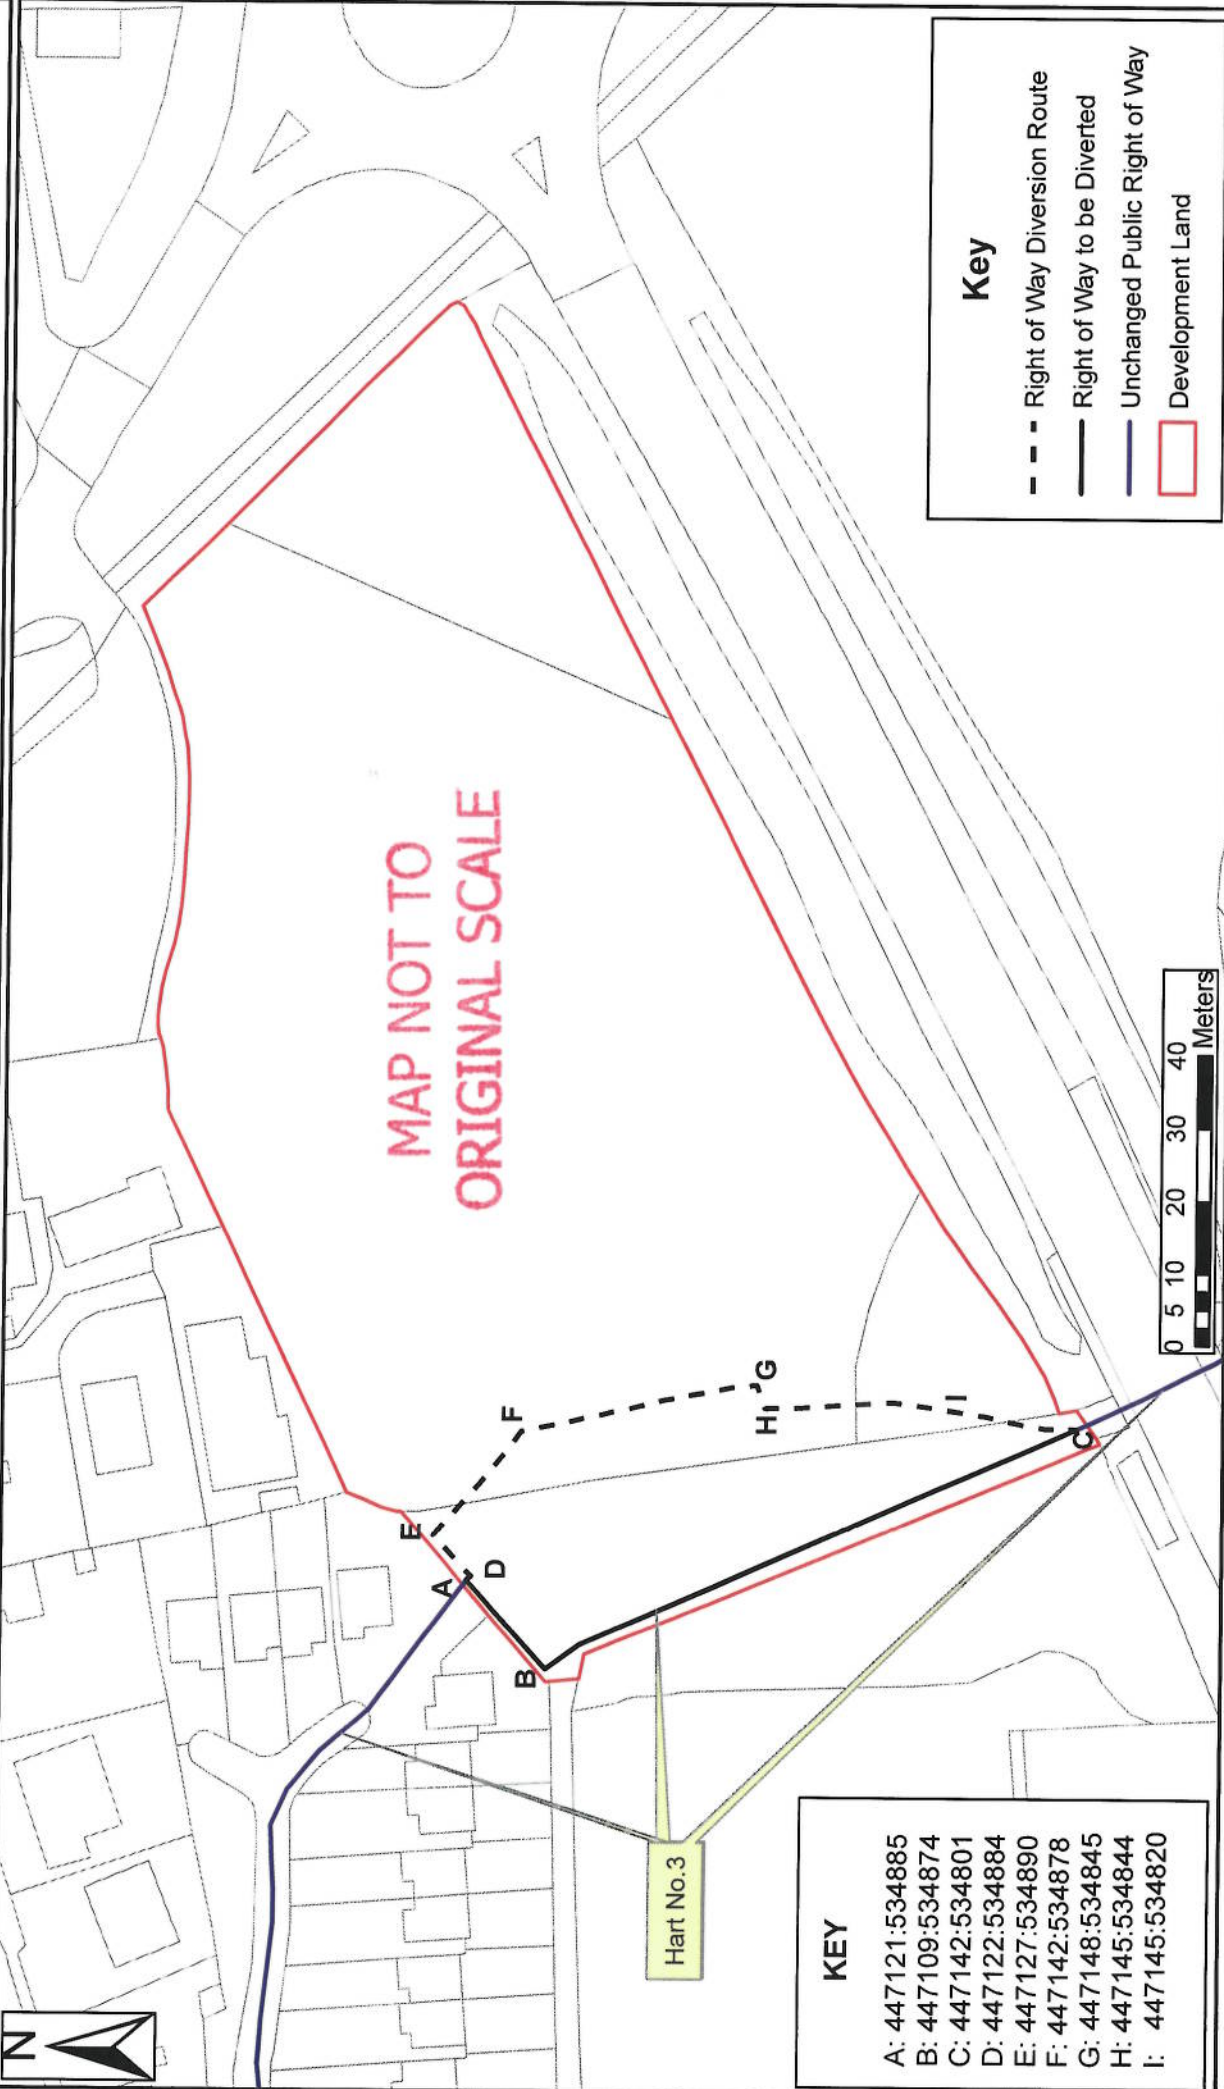

Key

- - - Right of Way Diversion Route
- Right of Way to be Diverted
- Unchanged Public Right of Way
- Development Land

KEY

A:	447121:534885
B:	447109:534874
C:	447142:534801
D:	447122:534884
E:	447127:534890
F:	447142:534878
G:	447148:534845
H:	447145:534844
I:	447145:534820

Hartlepool Borough Council
 Regeneration & Neighbourhoods Department
 Parks and Countryside
 Edgar Philips Building
 1 Church Street
 Hartlepool, TS24 7DS
 Tel: 01429 523524

Sub Title: ROWPPDO/01/14/TCPA90s257
 Scale: 1:1,000 @ A4
 Date: 1st April 2015
 Drawn By: Parks & Countryside Section

Crown Copyright. All rights reserved (100023390) (2015)

